


INSTALL 1X3 STRAPPING
WHERE TYVEK IS EXPOSED

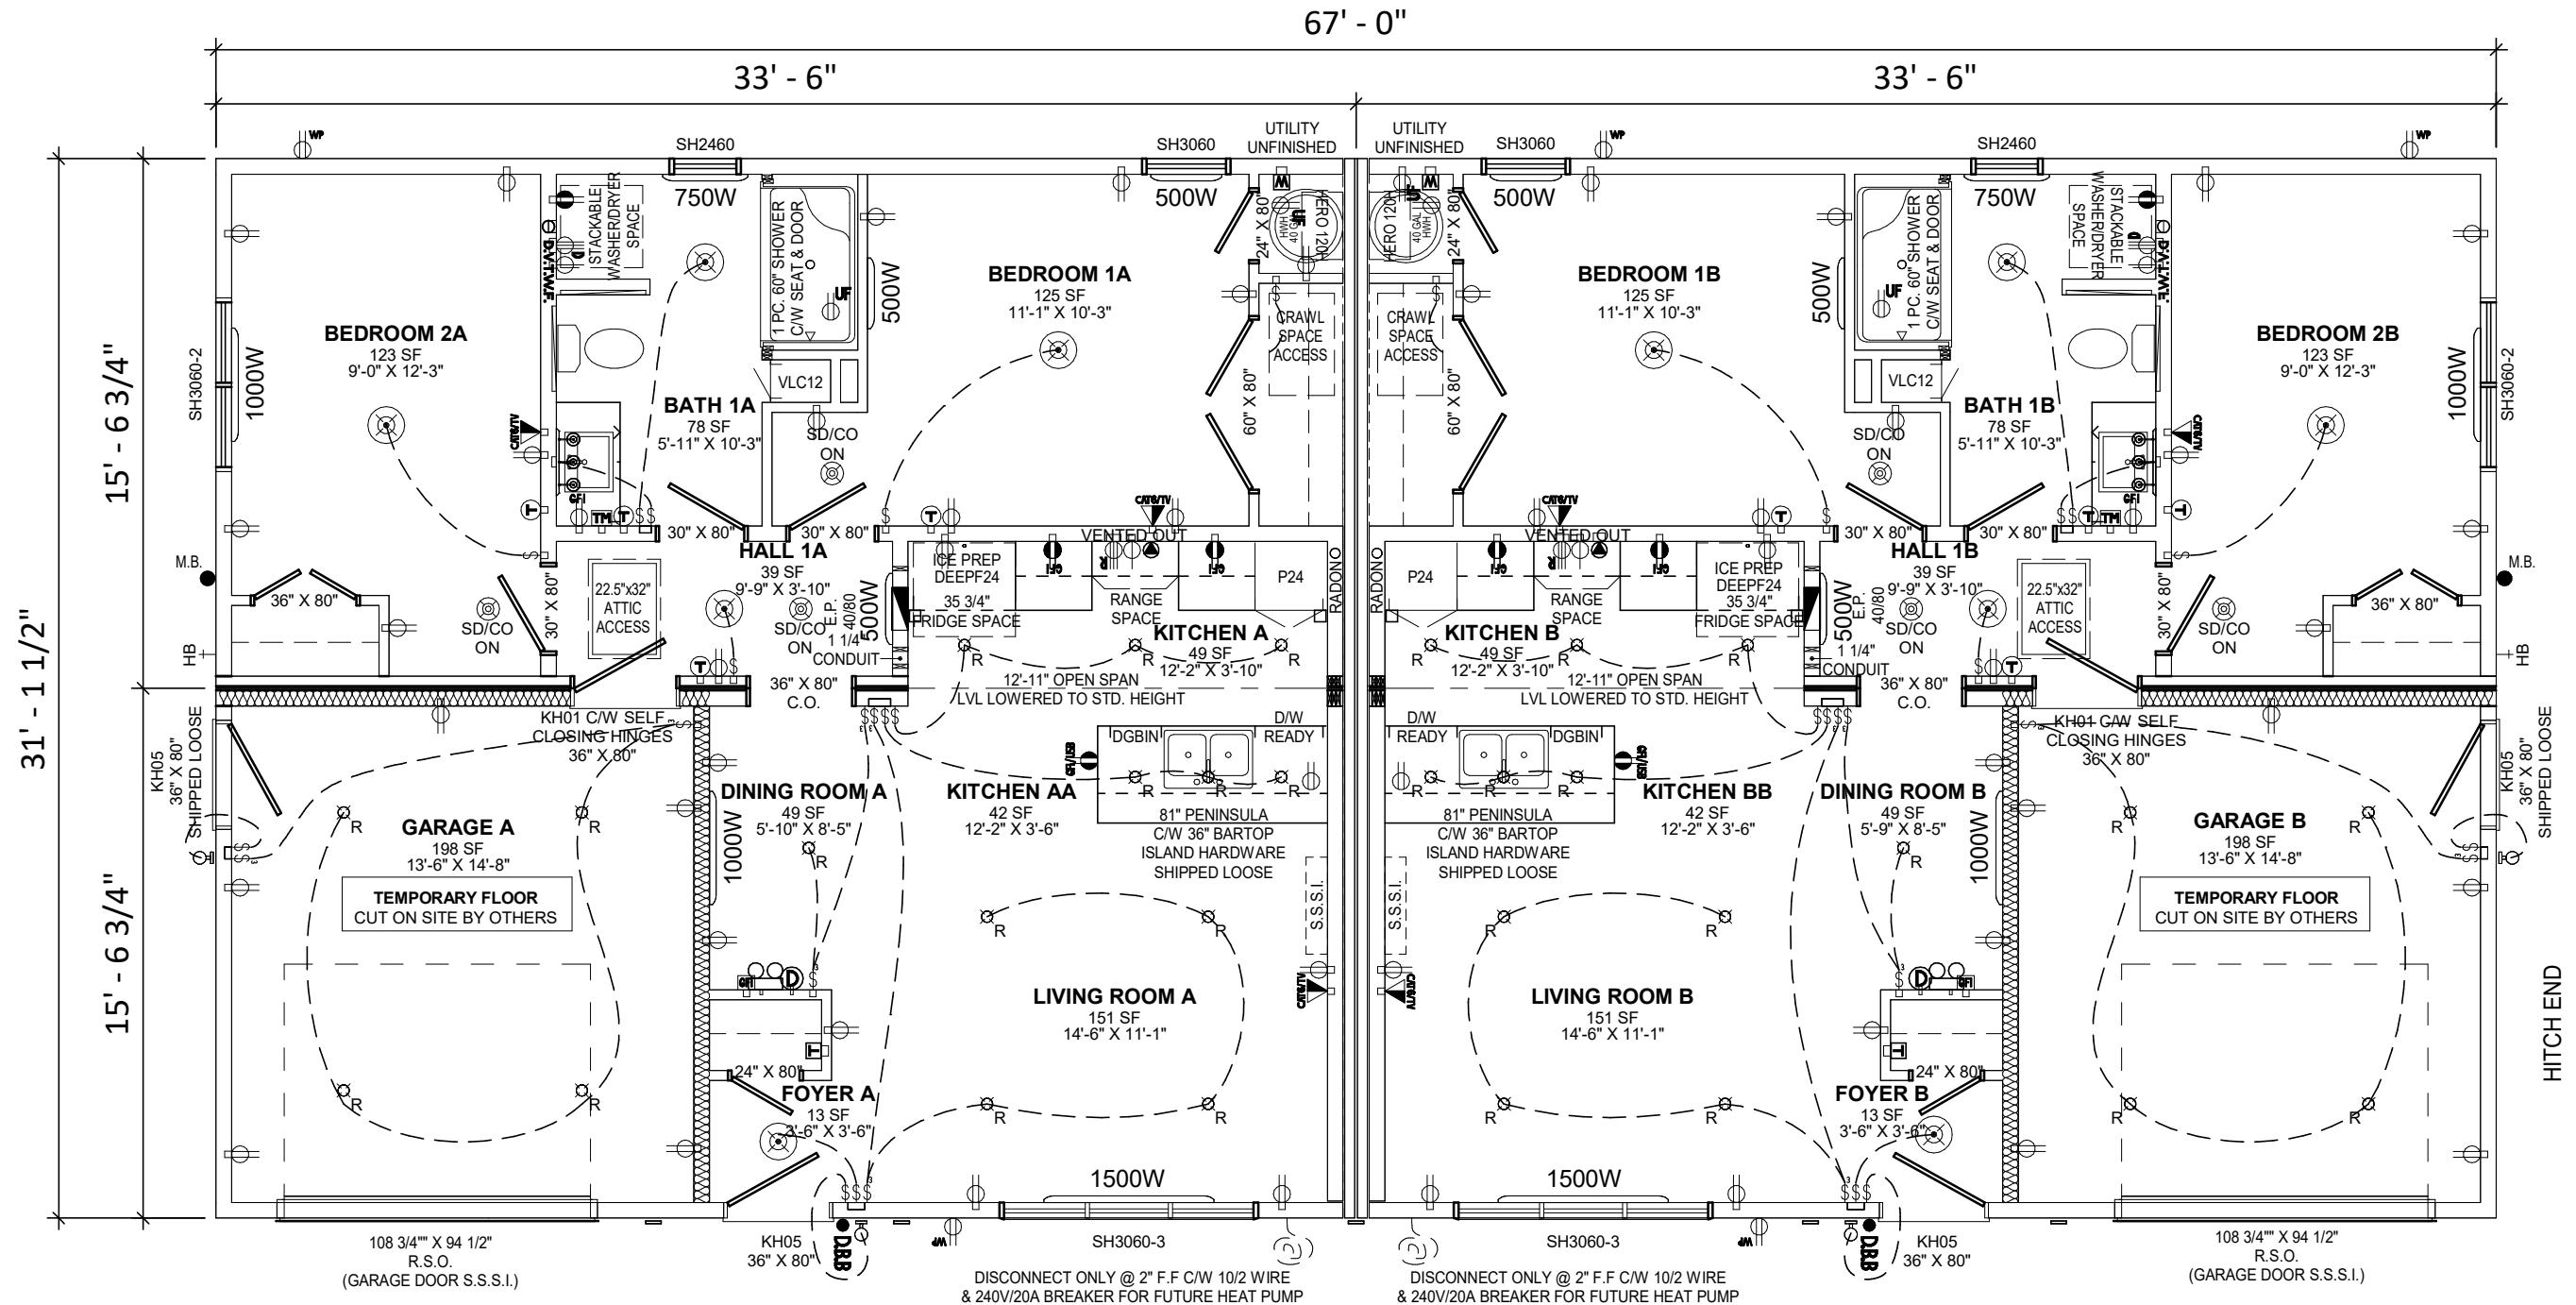

UNIT A CSA# : 023572

UNIT B CSA# : 023573

Kent  Homes

28 CHEMIN DU COUVENT
BOUCTOUCHE, NB
E4S 3B9

TEL.: (506) 743-2481
FAX.: (506) 743-2660
WWW.KENTHOMES.COM

PROPRIETARY COPYRIGHT 2023 KENT HOMES
THIS DRAWING WILL REMAIN THE PROPERTY OF KENT HOMES
WHETHER THE PROJECT FOR WHICH IT WAS MADE IS EXECUTED OR
NOT. THEY ARE NOT TO BE USED BY THE CLIENT ON ANY OTHER
PROJECTS OR EXTENSIONS TO THIS PROJECT, EXCEPT BY AGREEMENT
AND APPROPRIATE COMPENSATION TO KENT HOMES.

DISCLAIMER
THIS DESIGN DOCUMENT IS PREPARED SOLELY FOR THE USE BY THE
PARTY WITH WHOM KENT HOMES HAS ENTERED INTO A CONTRACT
AND THERE ARE NO REPRESENTATIONS OF ANY KIND MADE BY KENT
HOMES HAS NOT ENTERED INTO CONTRACT.

BUILDING BUILT TO CONFORM TO CSA A-277 STANDARDS

CSA #023572 & 023573

DRAWN BY: M. DALLAIRE

CHK BY: FNG

DATE: JUNE 11, 2021

SCALE: 3/16" = 1'-0"

PROJECT NO : 80466-67


TYPE: 31'-0" X 67'-0" BUNGALOW DUPLEX

TITLE:

JONATHAN WEAVER - SPEC
LEVEL 1 PLAN
TWIN SPRINGS
2A-101

80466-67

INSTALL 1X3 STRAPPING
WHERE TYVEK IS EXPOSED

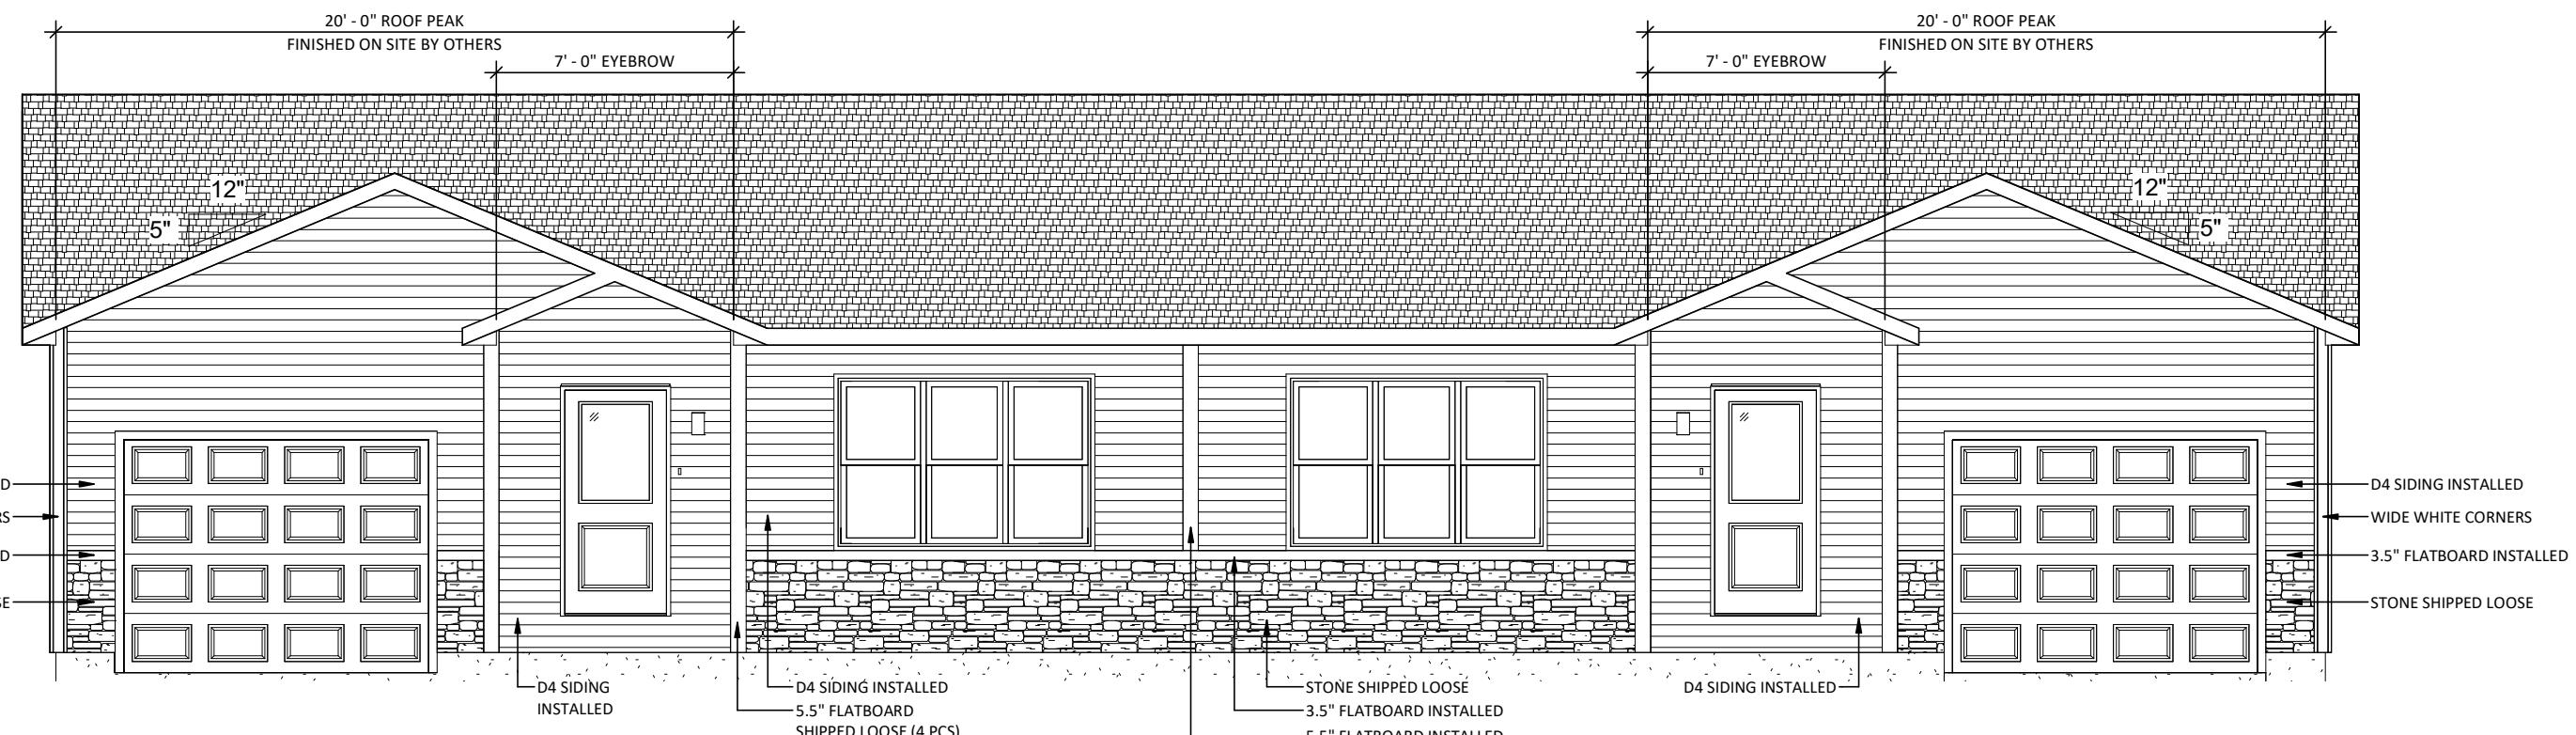

1 ONE STORY - FRONT ELEVATION
3/16" = 1'-0"

SIDING INSTALLED - FOUNDATION

PROPRIETARY COPYRIGHT 2023 KENT HOMES
THIS DRAWING WILL REMAIN THE PROPERTY OF KENT HOMES
WHETHER THE PROJECT FOR WHICH IT WAS MADE IS EXECUTED OR
NOT. THEY ARE NOT TO BE USED BY THE CLIENT ON ANY OTHER
PROJECTS OR EXTENSIONS TO THIS PROJECT, EXCEPT BY AGREEMENT
AND APPROPRIATE COMPENSATION TO KENT HOMES.

DISCLAIMER
THIS DESIGN DOCUMENT IS PREPARED SOLELY FOR THE USE BY THE
PARTY WITH WHOM KENT HOMES HAS ENTERED INTO A CONTRACT
AND THERE ARE NO REPRESENTATIONS OF ANY KIND MADE BY KENT
HOMES HAS NOT ENTERED INTO CONTRACT.

BUILDING BUILT TO CONFORM TO CSA A 277 STANDARDS

CSA #023572 & 023573

DRAWN BY: M. DALLAIRE

CHK BY: ENG

DATE: JUNE 11, 2025

SCALE: 3/16" = 1'-0"


PROJECT NO.: 80466-67-R3 - IFC

TITLE:

JONATHAN WEAVER - SPEC
ELEVATION - FRONT
TWIN SPRINGS
2A-601


80466-67

INSTALL 1X3 STRAPPING
WHERE TYVEK IS EXPOSED

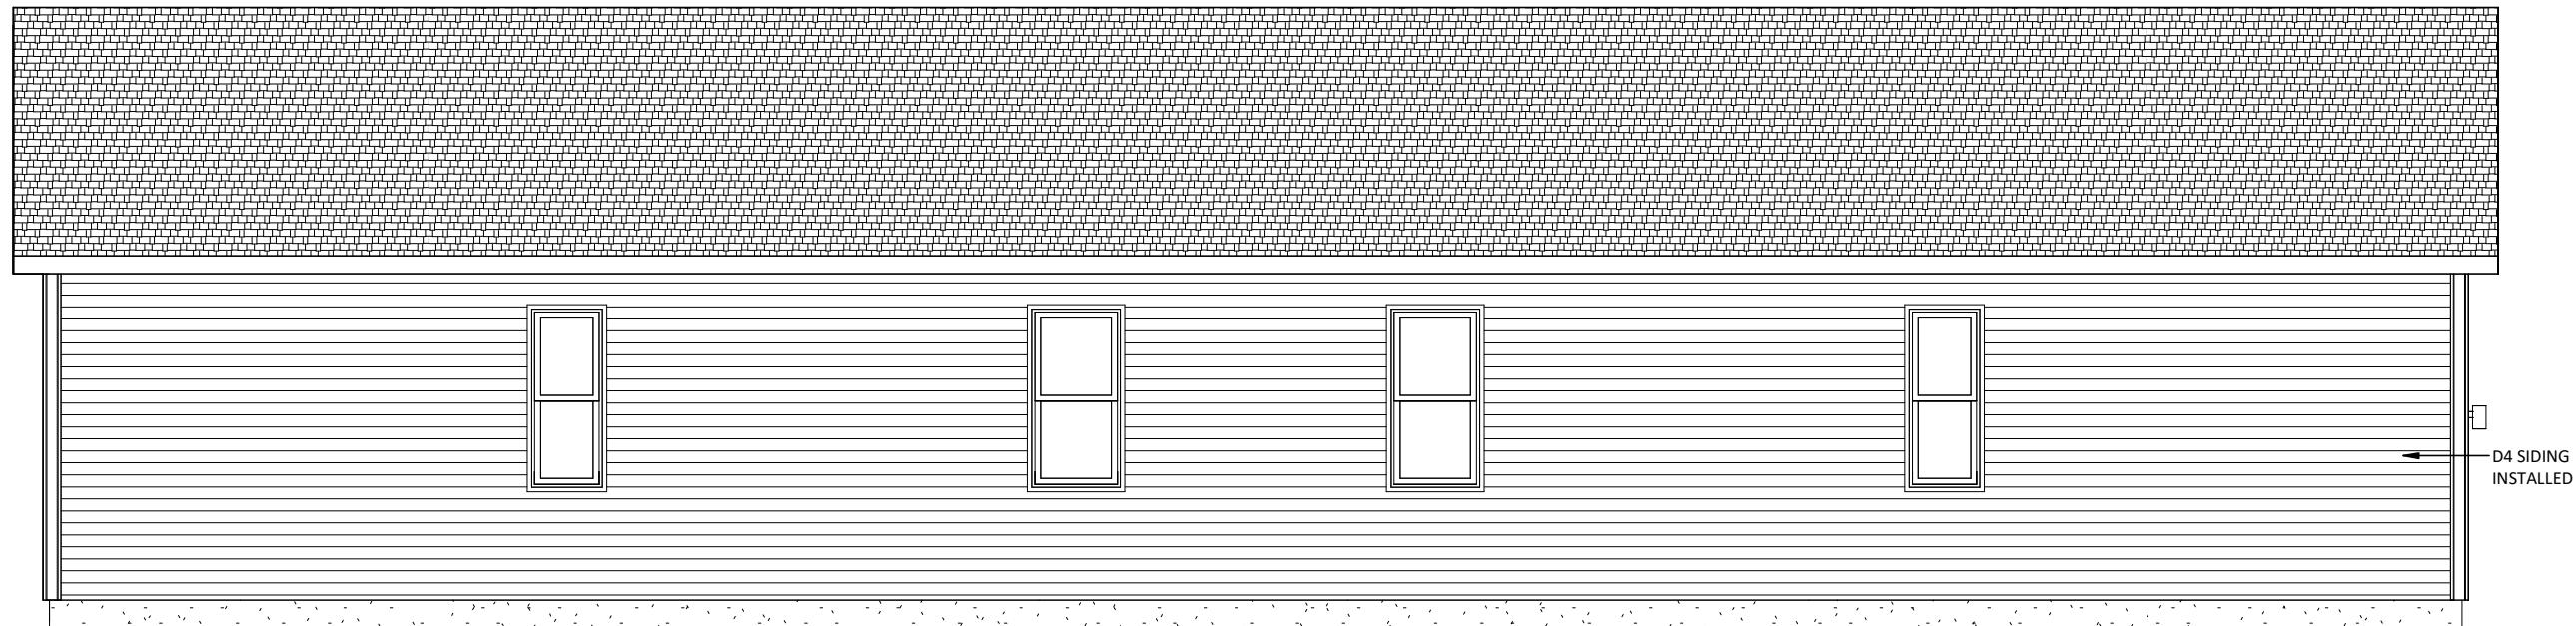


① ONE STORY - REAR ELEVATION
3/16" = 1'-0"

INSTALL 1X3 STRAPPING
WHERE TYVEK IS EXPOSED

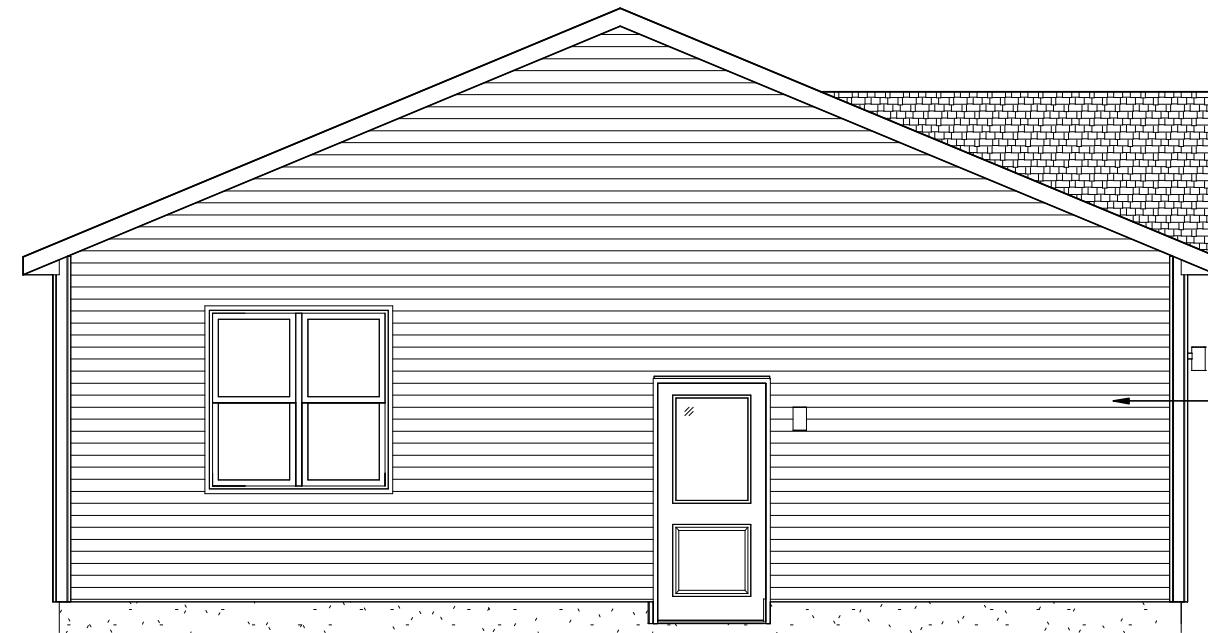


① ONE STORY - LEFT ELEVATION
3/16" = 1'-0"

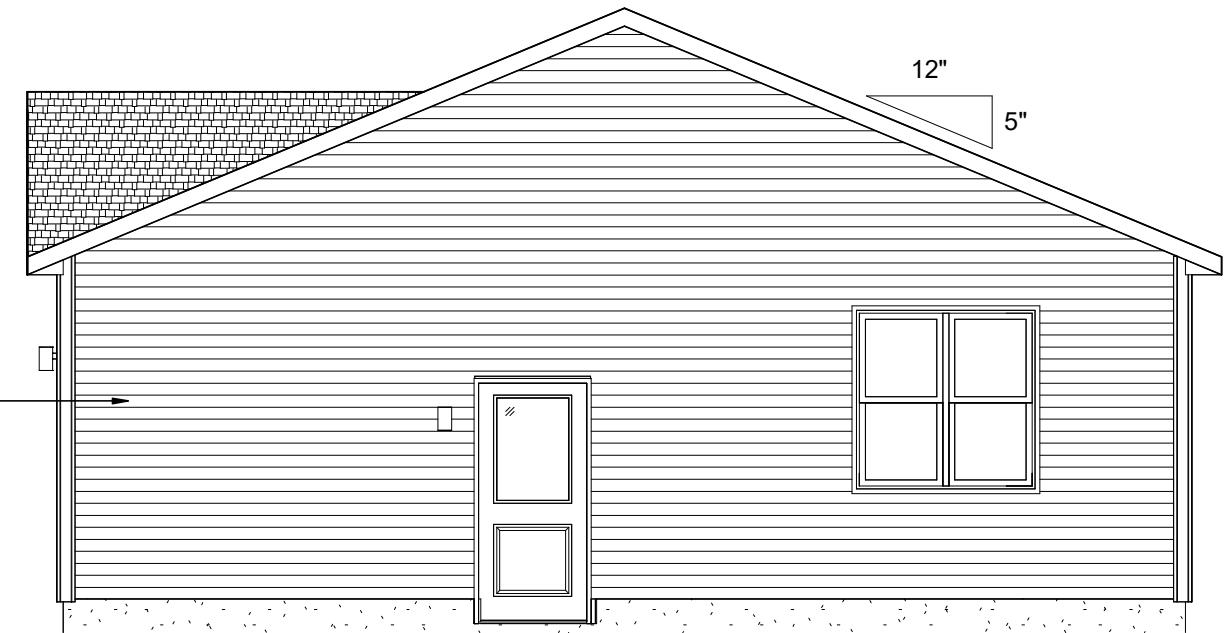

② ONE STORY - RIGHT ELEVATION
3/16" = 1'-0"

INSTALL 1X3 STRAPPING
WHERE TYVEK IS EXPOSED

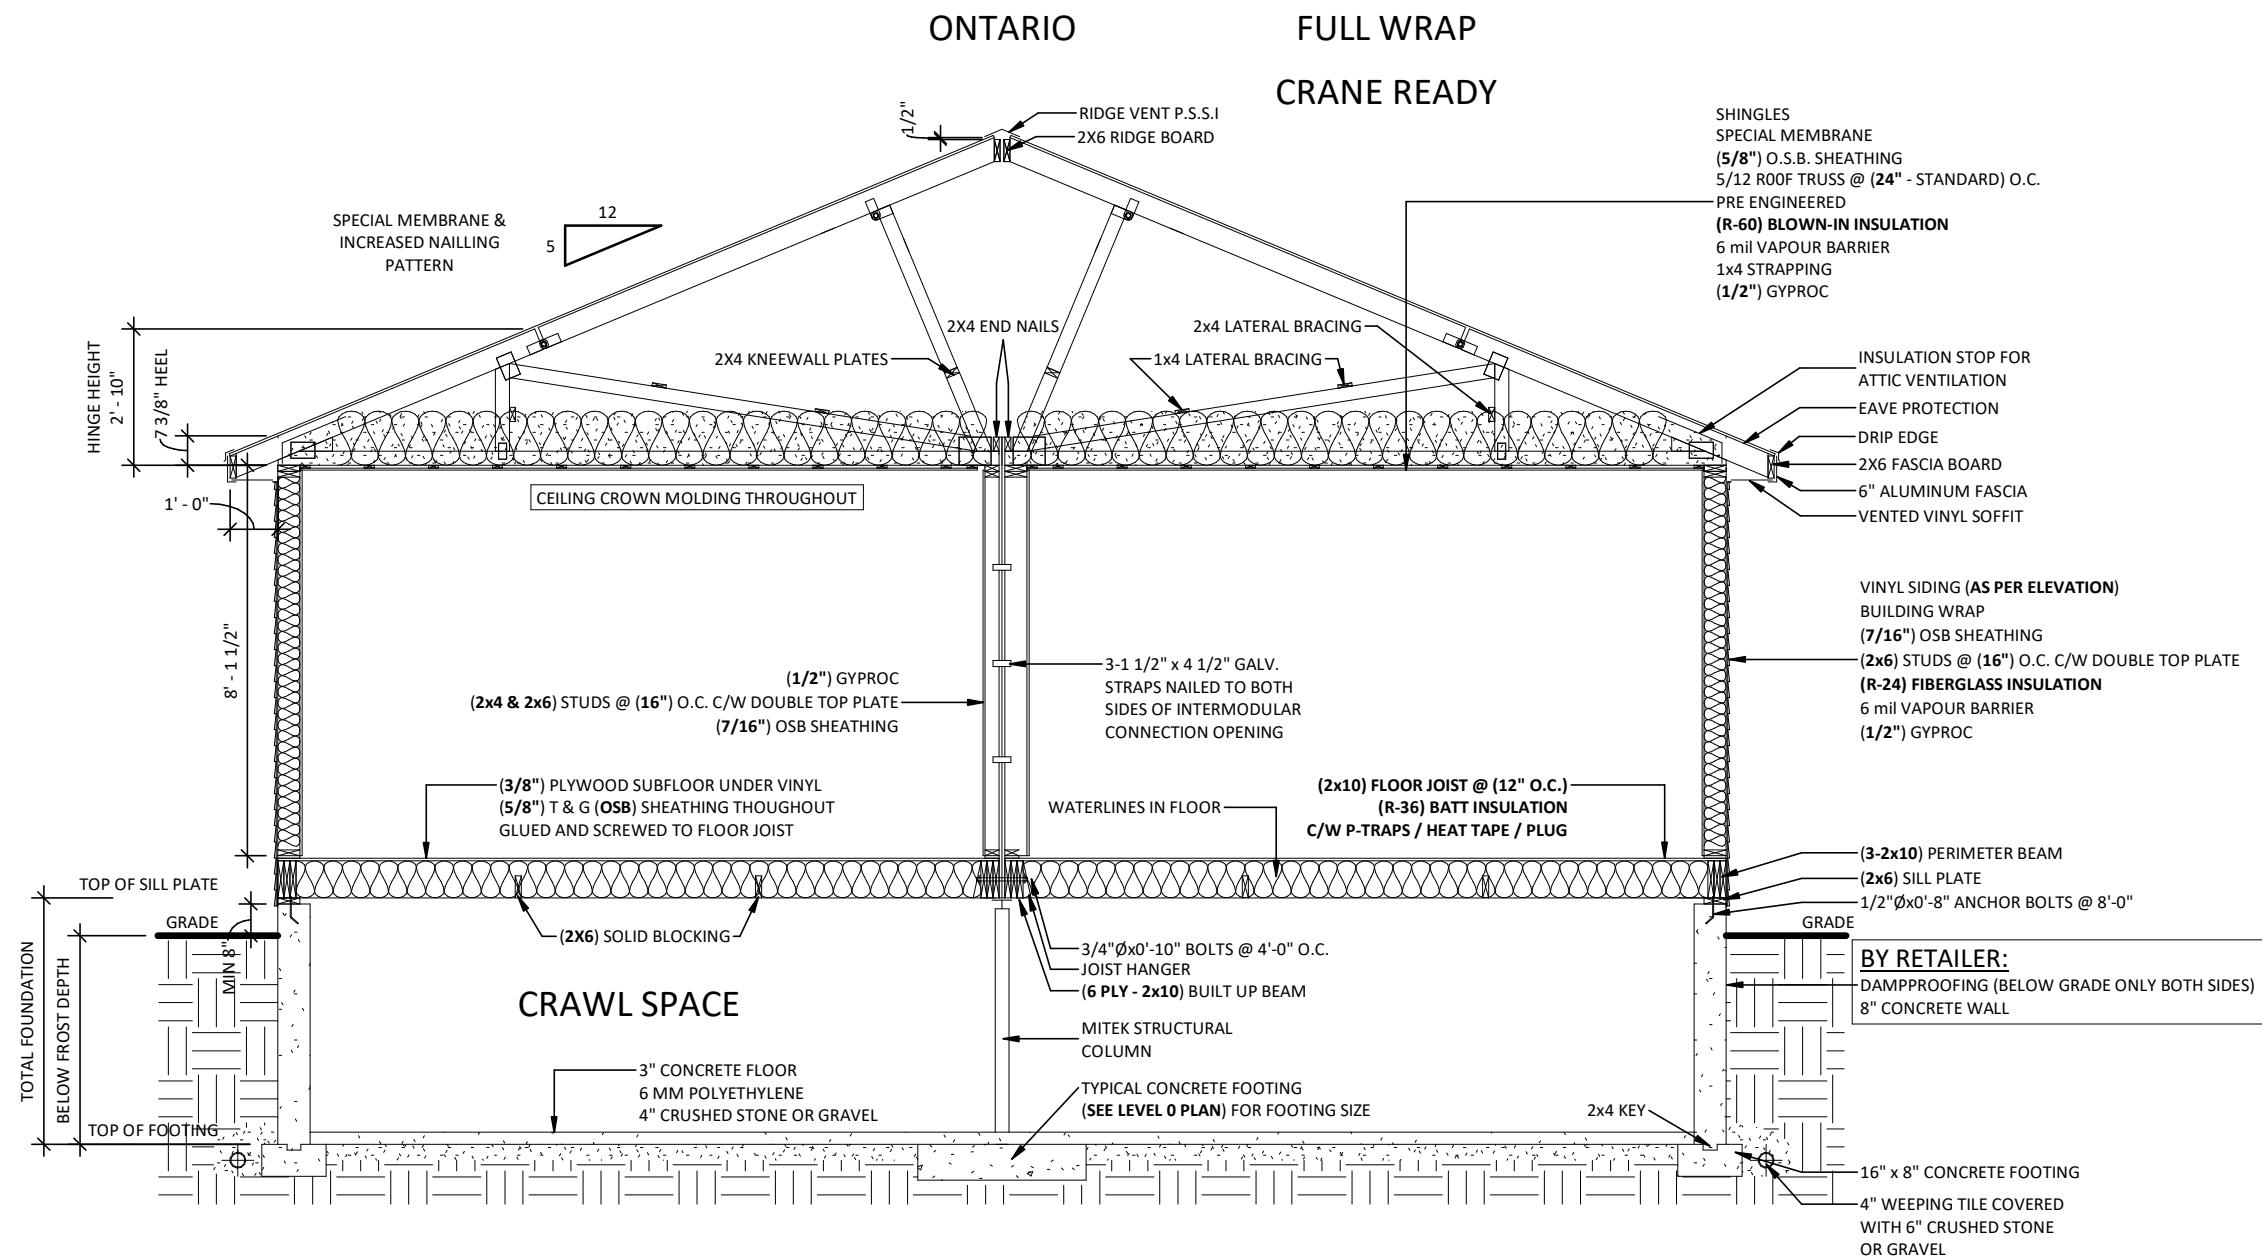

Kent  **Homes**

28 CHEMIN DU COUVENT
 BOUCTOUCHE, NB
 E4S 3B9

TEL.: (506) 743-2481
 FAX.: (506) 743-2660
 WWW.KENTHOMES.COM

PROPRIETARY COPYRIGHT 2023 KENT HOMES
 THIS DRAWING WILL REMAIN THE PROPERTY OF KENT HOMES
 WHETHER THE PROJECT FOR WHICH IT WAS MADE IS EXECUTED OR
 NOT. THEY ARE NOT TO BE USED BY THE CLIENT ON ANY OTHER
 PROJECTS OR EXTENSIONS TO THIS PROJECT, EXCEPT BY AGREEMENT
 AND APPROPRIATE COMPENSATION TO KENT HOMES.

DISCLAIMER
 THIS DESIGN DOCUMENT IS PREPARED SOLELY FOR THE USE BY THE
 PARTY WITH WHOM KENT HOMES HAS ENTERED INTO A CONTRACT
 AND THERE ARE NO REPRESENTATIONS OF ANY KIND MADE BY KENT
 HOMES HAS NOT ENTERED INTO CONTRACT.

**BUILDING BUILT TO
 CONFORM TO
 CSA A-277 STANDARDS**

CSA #023572 & 023573

DRAWN BY: M. DALLAIRE

CHK BY: ENG

DATE: JUNE 11, 2025

SCALE: N.T.S.

PROJECT NO.: 80466-67-R3 - IFC

TYPE: 31'-0" X 67'-0" BUNGALOW DUPLEX


TITLE:

JONATHAN WEAVER - SPEC
CROSS SECTION
TWIN SPRINGS
2A-900

80466-67

INSTALL 1X3 STRAPPING
WHERE TYVEK IS EXPOSED

NOTE
FIRE CAULK AT ALL PENETRATION
(IN PLANT & ON SITE)

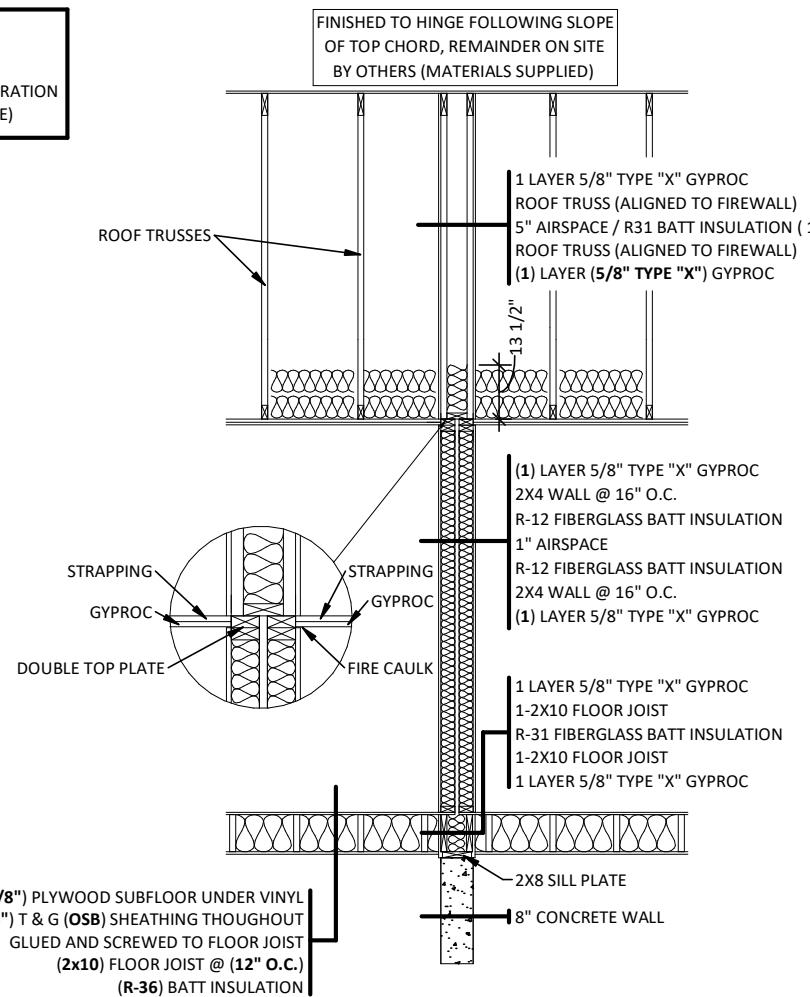

CROSS SECTION - ONE STORY - FIRE
SEPARATION

1

1/4" = 1'-0"

Kent Homes

28 CHEMIN DU COUVENT
BOUCTOUCHE, NB
E4S 3B9

TEL.: (506) 743-2481
FAX.: (506) 743-2660
WWW.KENTHOMES.COM

PROPRIETARY COPYRIGHT 2023 KENT HOMES
THIS DRAWING WILL REMAIN THE PROPERTY OF KENT HOMES
WHETHER THE PROJECT FOR WHICH IT WAS MADE IS EXECUTED OR
NOT. THEY ARE NOT TO BE USED BY THE CLIENT ON ANY OTHER
PROJECTS OR EXTENSIONS TO THIS PROJECT, EXCEPT BY AGREEMENT
AND APPROPRIATE COMPENSATION TO KENT HOMES.

DISCLAIMER
THIS DESIGN DOCUMENT IS PREPARED SOLELY FOR THE USE BY THE
PARTY WITH WHOM KENT HOMES HAS ENTERED INTO A CONTRACT
AND THERE ARE NO REPRESENTATIONS OF ANY KIND MADE BY KENT
HOMES HAS NOT ENTERED INTO CONTRACT.

BUILDING BUILT TO
CONFORM TO
CSA A-277 STANDARDS

CSA #023572 & 023573

DRAWN BY: M. DALLAIRE

CHK BY: ENG

DATE: JUNE 11, 2025

SCALE: 1/4" = 1'-0"

PROJECT NO.: 80466-67-R3 - IFC


TYPE: 31'-0" X 67'-0" BUNGALOW DUPLEX

TITLE:

JONATHAN WEAVER - SPEC
FIRE SEPARATION DETAIL
TWIN SPRINGS
2A-901

80466-67

INSTALL 1X3 STRAPPING
WHERE TYVEK IS EXPOSED

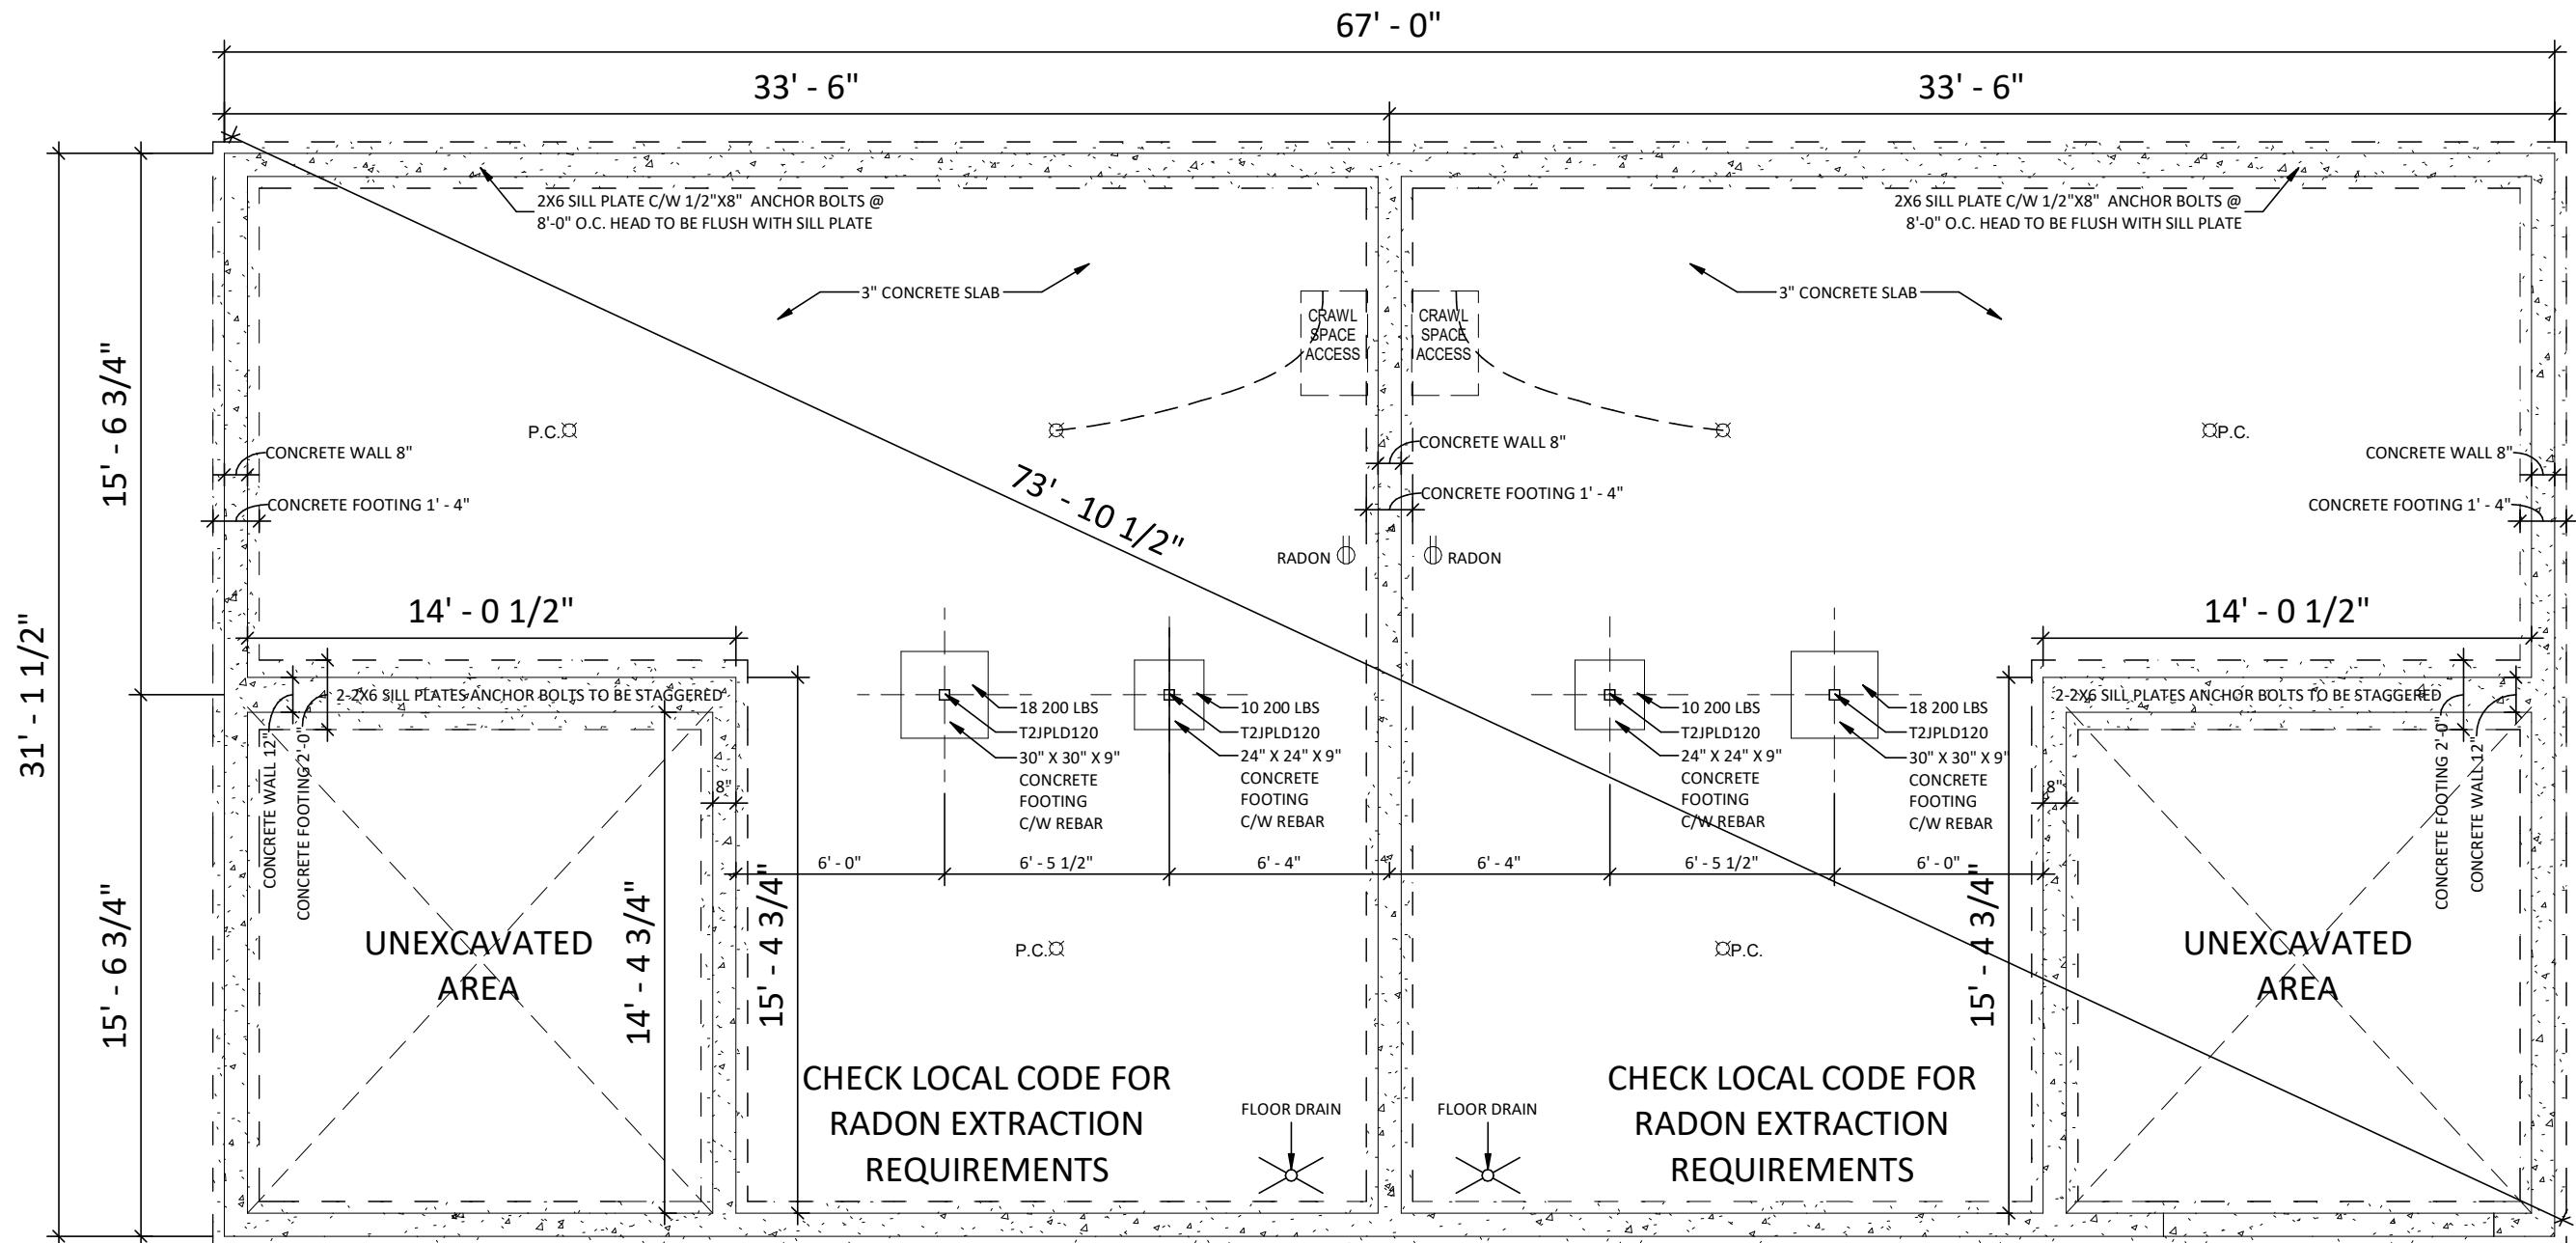

Kent Homes

28 CHEMIN DU COUVENT
BOUCTOUCHE, NB
E4S 3B9

TEL.: (506) 743-2481
FAX.: (506) 743-2660
WWW.KENTHOMES.COM

PROPRIETARY COPYRIGHT 2023 KENT HOMES
THIS DRAWING WILL REMAIN THE PROPERTY OF KENT HOMES
WHETHER THE PROJECT FOR WHICH IT WAS MADE IS EXECUTED OR
NOT. THEY ARE NOT TO BE USED BY THE CLIENT ON ANY OTHER
PROJECTS OR EXTENSIONS TO THIS PROJECT, EXCEPT BY AGREEMENT
AND APPROPRIATE COMPENSATION TO KENT HOMES.

DISCLAIMER
THIS DESIGN DOCUMENT IS PREPARED SOLELY FOR THE USE BY THE
PARTY WITH WHOM KENT HOMES HAS ENTERED INTO A CONTRACT
AND THERE ARE NO REPRESENTATIONS OF ANY KIND MADE BY KENT
HOMES HAS NOT ENTERED INTO CONTRACT.

BUILDING BUILT TO
CONFORM TO
CSA A-277 STANDARDS

CSA #023572 & 023573

DRAWN BY: M. DALLAIRE

CHK BY: ENG

DATE: JUNE 11, 2025

SCALE: 3/16" = 1'-0"

PROJECT NO.: 80466-67-R3 - IFC

TYPE: 31'-0" X 67'-0" BUNGALOW DUPLEX

TITLE:

JONATHAN WEAVER - SPEC
LEVEL 0 PLAN
TWIN SPRINGS
2S-001

80466-67